


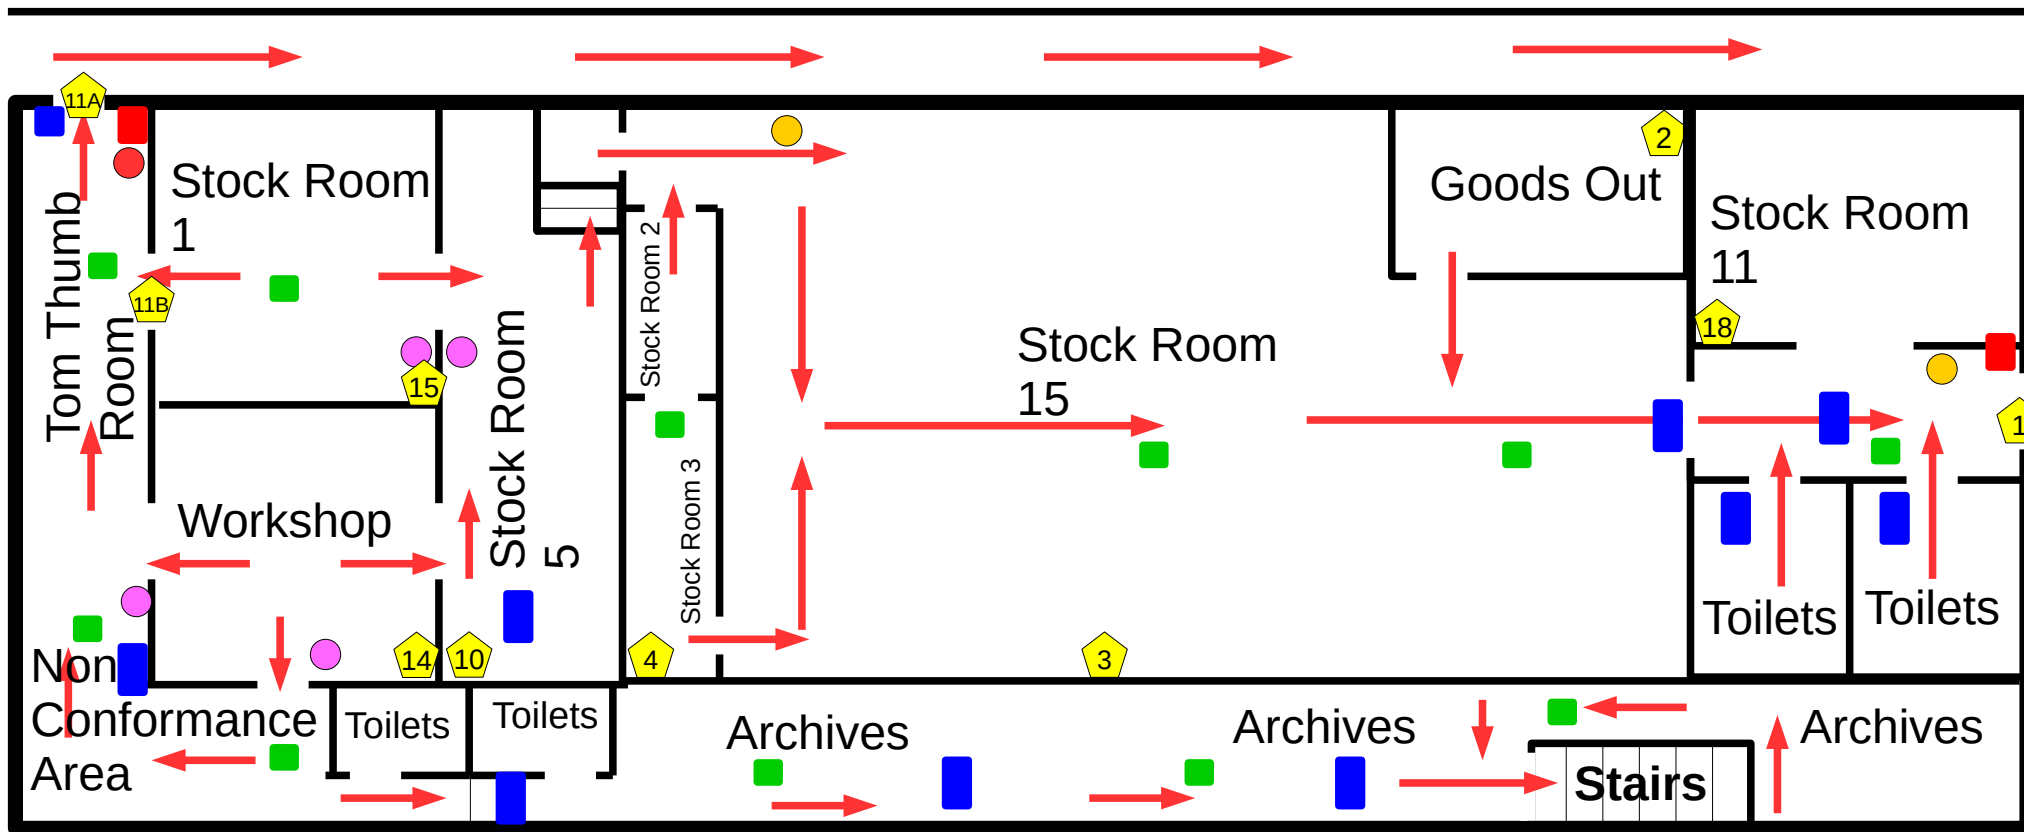

-  Exit Route
-  Emergency Lights
-  Smoke Alarm
-  Powder Extinguishers
-  Alarm Sensor
-  Foam Extinguishers
-  CO2 Extinguishers
-  Push Button Boxes (MPC)

Viamed Floor Plan
Basement
Assembly Point: Car park