


FIRE APPLIANCES

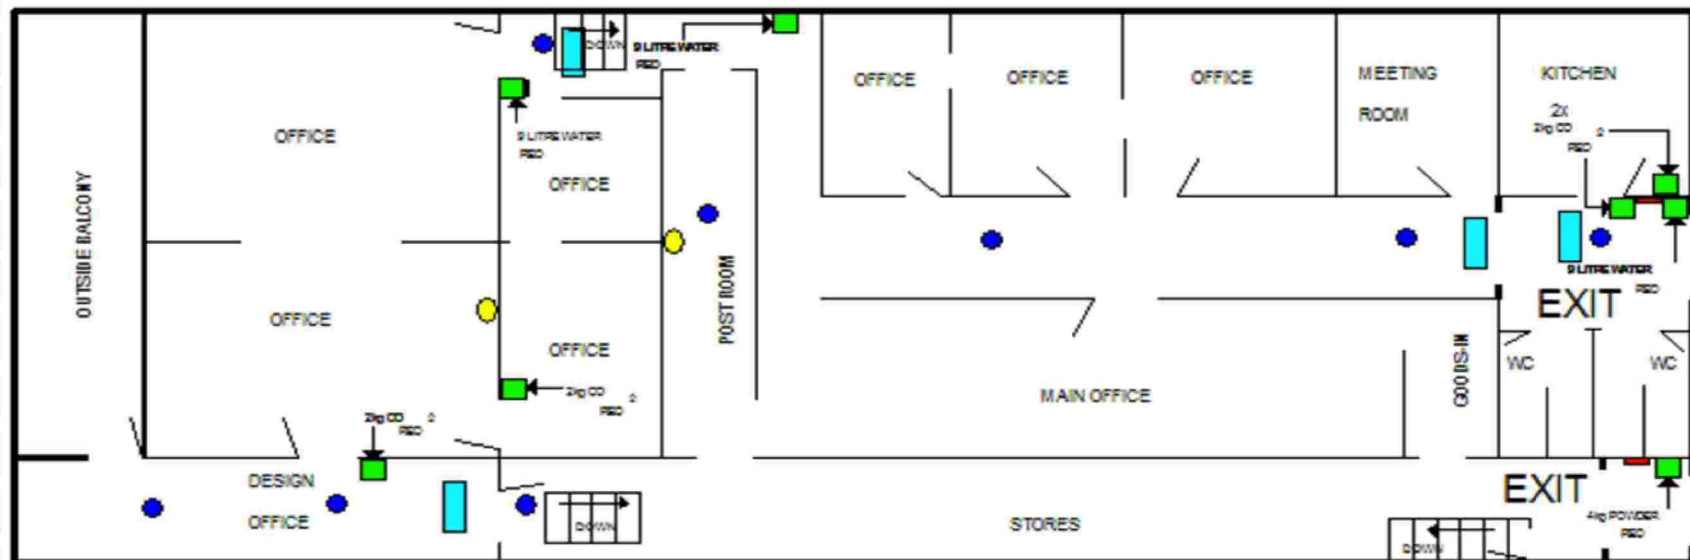

- FIRE EXTINGUISHERS
- SMOKE DETECTORS
- PUSH BUTTON BOXES
- FIRE ALARMS
- EMERGENCY LIGHTING

VIAMED FLOOR PLAN
GROUND FLOOR