


23-3-99.

TC40012 SERIES

CABINET CONSTRUCTION

BA/10

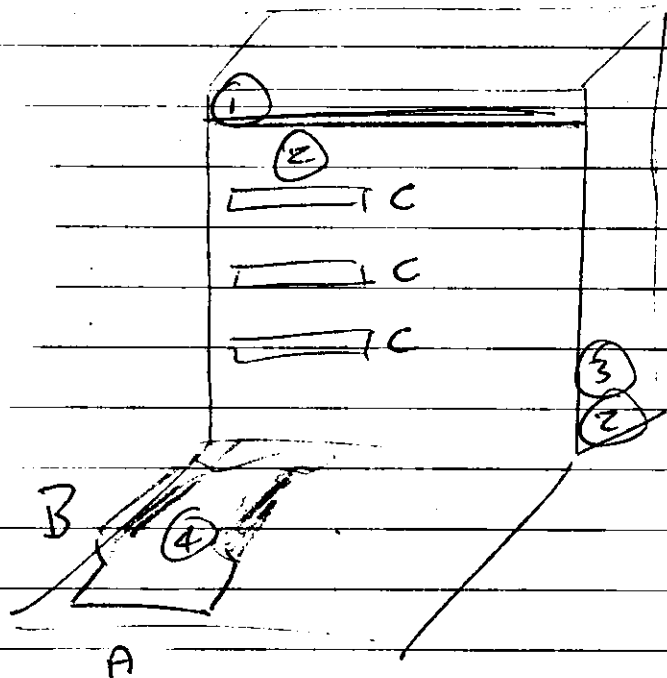

Fix

- ① VIAMOD LABEL LOCK
- ② VIAMOD ADDRESS LABEL
- ③ CE LABEL
- ④ BCD using GA

FE 143-089 POZI


PAN HEAD SELF TAPPING
SCREW


For centre screws 1st
locate bed. @ 5mm from front
edge A & 50mm from back
edge B

- | | |
|--------|---|
| ENSURE | RAILS C ARE TIGHT - use 150mm shifting spanner to tighten |
| ENSURE | DOOR CLOSERS CORRECTLY |
| ENSURE | ALL FIXTURES ARE TIGHT |
| " | NO MOTOR FILINGS ARE PRESENT |
| ENSURE | RAILS C ARE LOWER - |
| ENSURE | CABINET IS CLEAN. |


REMOVE BRESTER MAIN LABELS

MAXIMUM TIME 10 MINS

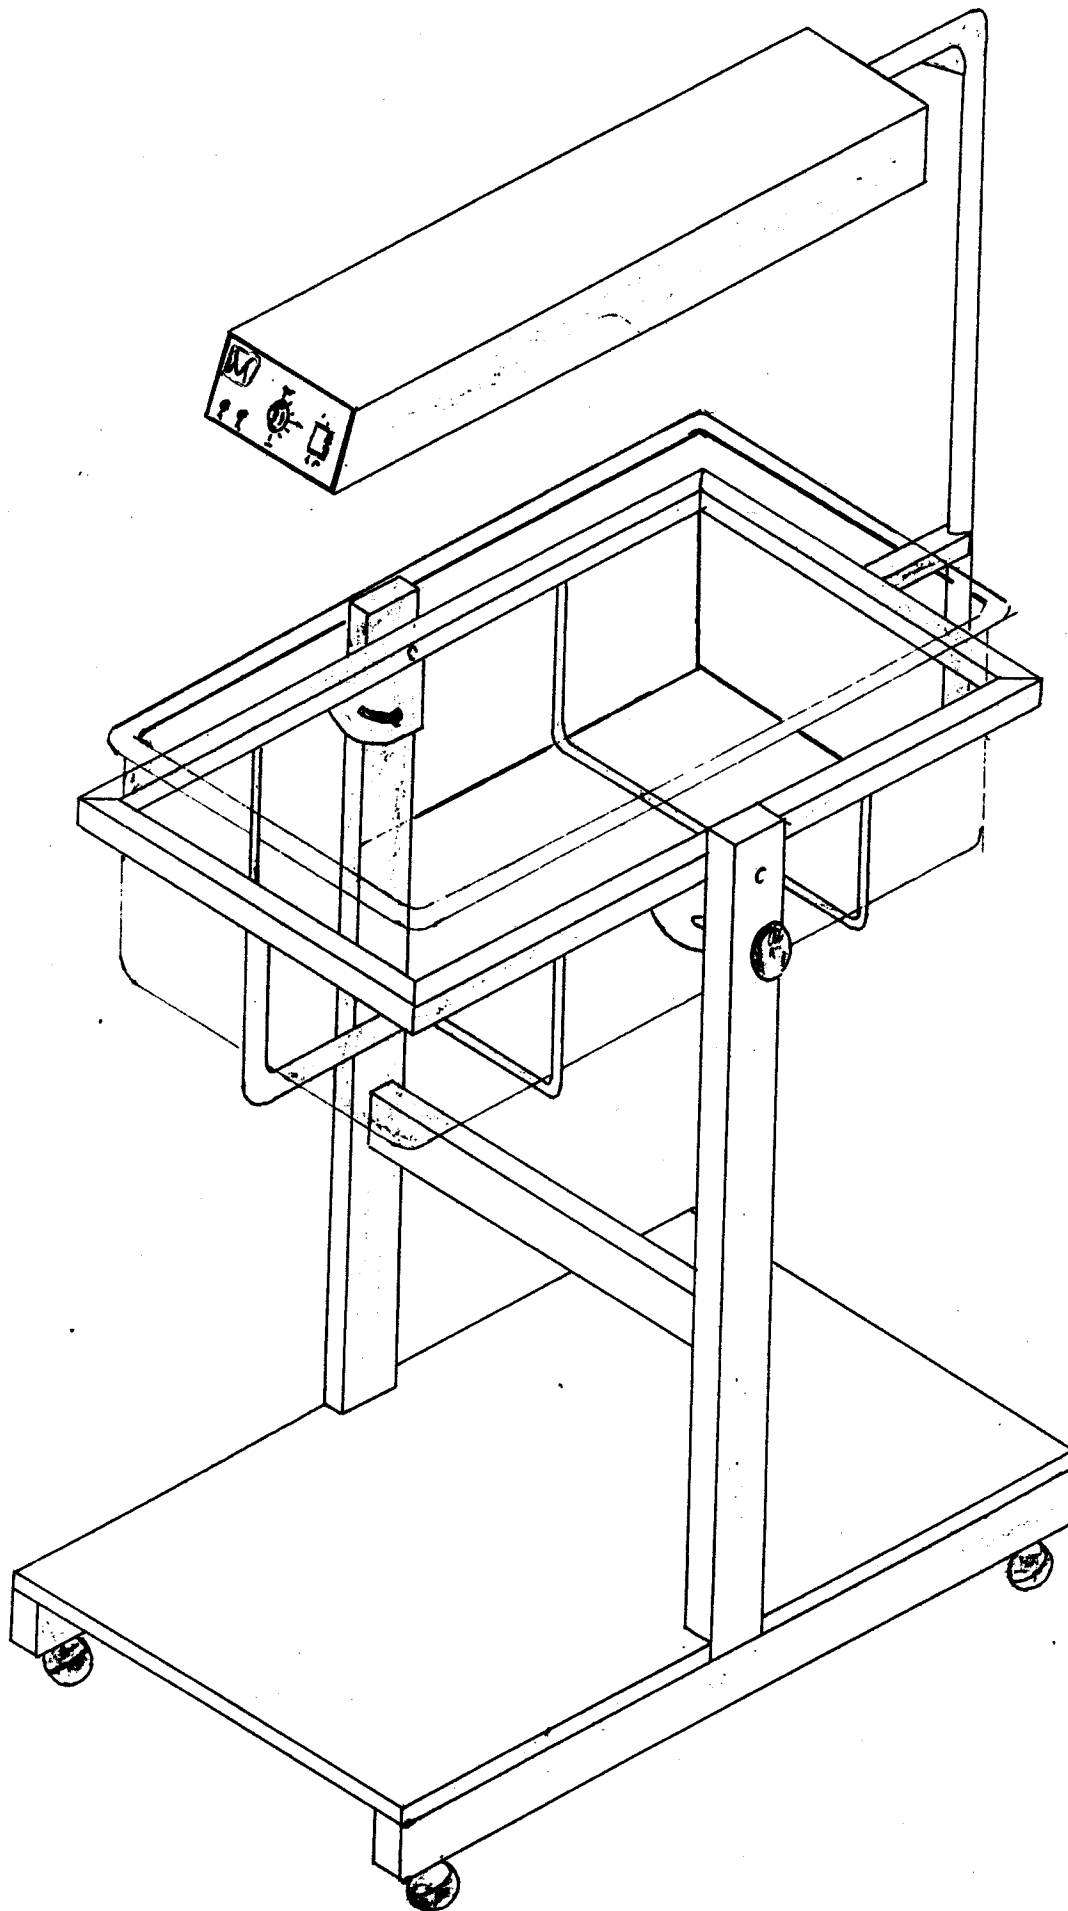


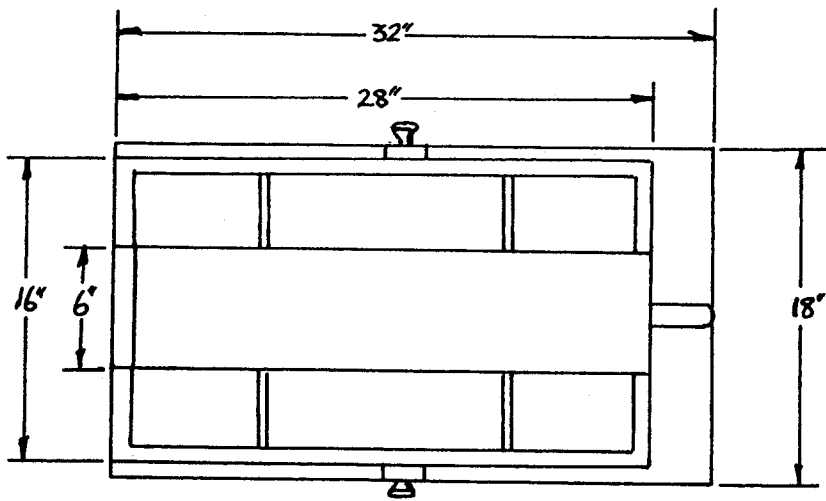

PLAN

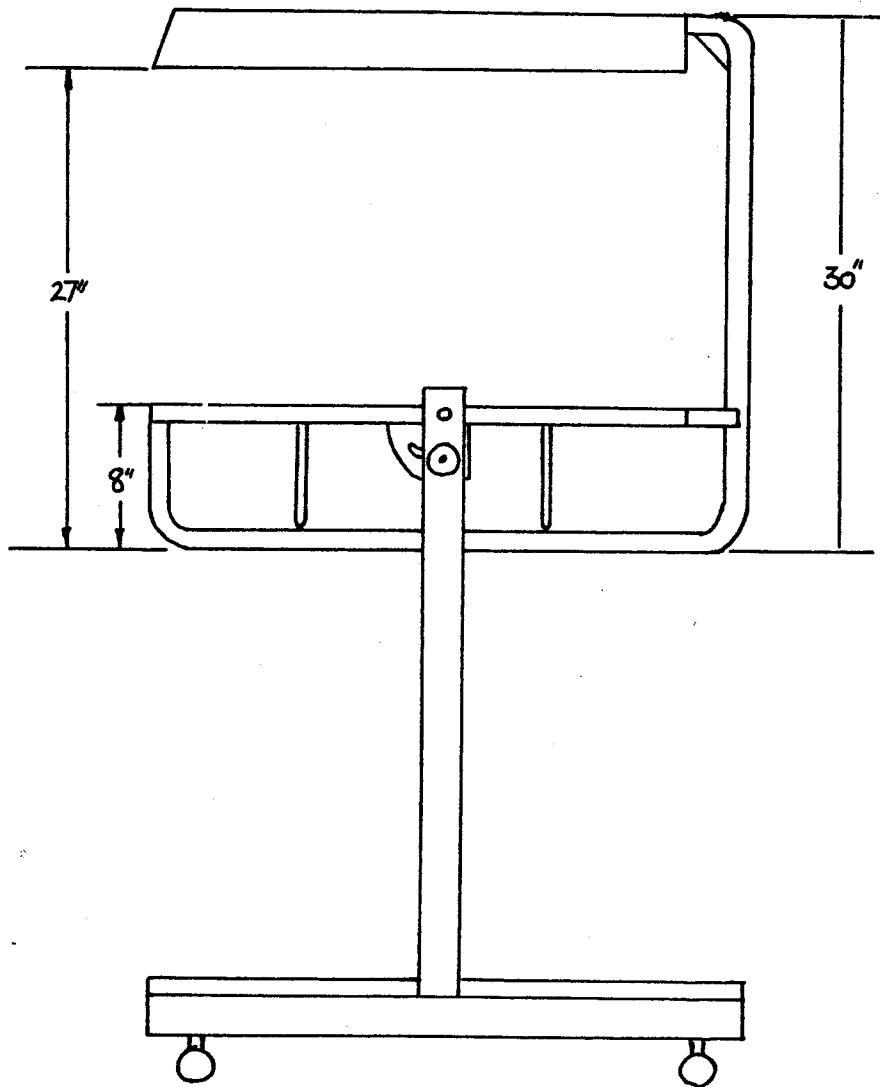

SIDE

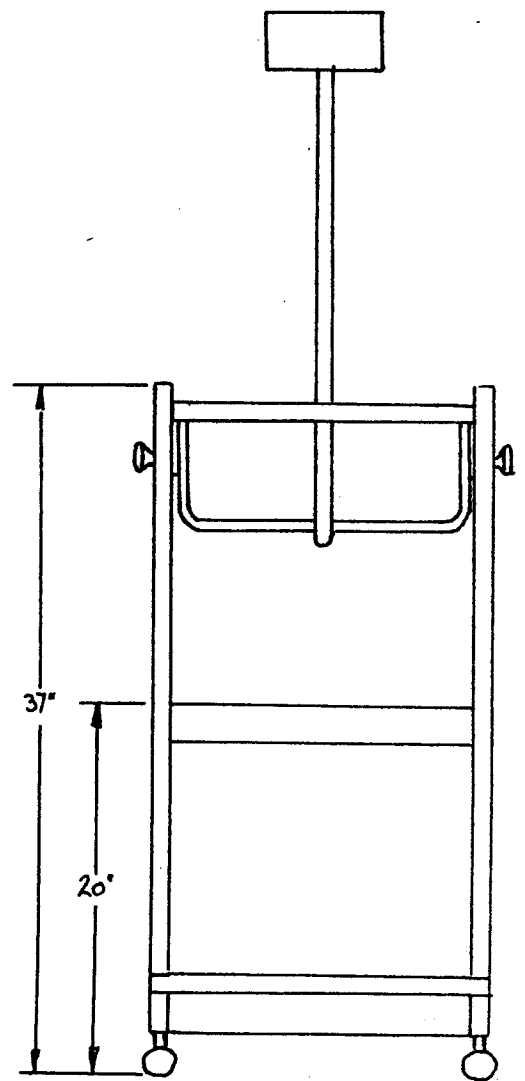

FRONT

Hospital Metalcraft Ltd Blandford Heights . Blandford Forum . Dorset . United Kingdom . DT11 7TE .Tel: (0258) 451338 . Fax: (0258) 455056

BRISTOL MAID



HAYS

TO : Viamed Electromedical Equipment
Station Road
Cross Hills
Nr. Keighley
BD20 7DT

ATTN: Mr. John Lamb

FROM: Mr. J.O. Davis

REF : JOD/RB/930408G

DATE: 8th April 1993

FAX : 0535 635582

PAGES: 1 OF 1

Dear Mr. Lamb

Further to visit of our Mr. Mark Crosland and discussion with yourself and Mr. Peter Lamb re BA/10, can you please clarify following to enable us to proceed with manufacture of the prototype.

CLAWS TH

Y3 - 2/3

STW

Single

IGNOR

STW

Dring light

- A. Fitted height - above inside 'floor' of cabinet of the 2 Medirails?
- B. Single platform with single pad, or 2 pads on single platform or 2 platforms with single pad on each?
- C. 'Light' - would flexilight (off 12V. Battery) or Anglepoise 240 Volt be preferable/acceptable?
- D. As Heater bracket has to be fitted to wall immediately above cabinet it would seem pointless for us to try and fit this to cabinet.
- E. We have to advise that support stays have to be on outside of door or far too much strain placed on door whilst being used - also if on inside would be impossible to clean and would foul medi-rail and items held on same.

Your early advice please.

Yours faithfully

[Signature]

26/4/93

J.O.Davis
Director
for HOSPITAL METALCRAFT LTD

Mark Davis Tel.

E & O.E.

cc 5c
BRISTOL
MAID



Viamed Electromedical Equipment
Station Road
Cross Hills
Nr. Keighley
BD20 7DT

JOD/RB/930430D
30th April 1993

FAO Mr. John Lamb

Dear Mr. Lamb

Nonmetal Cabinet

Further to our letter JOD/RB/930408G dated 8/4/93 and subsequent phone discussions - prototype BA/10 to your specification (as follows) is nearing completion and we are planning to deliver early week 10 May.

Special as BA/10 - fitted with two Medirails on (RH side.) **BACK**

Single 'platform' c/w pad.

Model 11 new

Special mains light - similar to our PC/Sngl Light - without Red 'Dome' in roof - with mains - ON indicator light.

Without holes in side wall for cable/tube entry - instead with 2 holes in 'floor' (on LH side.) **CENTRE**

NO shelves or other interior fittings.

Back drilled with re-inforced holes for wall mounting.

Finished White ERPC.

15 off £284.00 less 20% (£227.20) plus VAT.



Prototype will be invoiced at above price and we await your further observations.

Yours faithfully

J.O. Davis
Director
for HOSPITAL METALCRAFT LTD

E & O.E.

SV

WBS

THIS IS AS QUOTED
AT 150PP PRICE

ger

INVOICE

20644

VAT REGISTRATION

SUPPLIER GB-137586734

CUSTOMER

Hospital Metalcraft Ltd

Blandford Heights, Blandford Forum
Dorset, United Kingdom, DT11 7TE
Tel: (0258) 451338, Fax: (0258) 455056
VAT REG. NO. GB 137 5867 34

BRISTOL

MAID



DATE 30/04/93

PAGE 1

DOCUMENT
NUMBER 90644

INVOICE TO:

VIAMED LTD
15 STATION ROAD
CROSS HILLS
NR. KEIGHLEY
W. YORKSHIRE BD20 7DJ

DELIVER TO:

VIAMED LTD
15 STATION ROAD
CROSS HILLS
NR. KEIGHLEY
W. YORKSHIRE BD20 7DJ

VI052

VERBAL

92734

30/04/93

6

BA/10

92734

NEO NATAL RESUSC. CABINET
SPECIAL FITTED WITH 2 MEDI-
RAILS, SINGLE 'PLATFORM'
C/W PAD SPECIAL MAINS LIGHT
2 HOLES IN 'FLOOR' NO SHELVES
OR OTHER INTERIOR FITTINGS.
BACK DRILLED, WHITE ERPC

1

284.00 EACH

20.00

227.20

1

CODE

NET AMT. RATE

VAT

TERMS STRICTLY 30 DAYS NET

TOTAL NET

227.20

1

227.20 17.50

39.76

PLEASE PAY PROMPTLY - KEEP COSTS DOWN

TOTAL VAT

39.76

AMOUNT DUE

266.96

RETENTION OF TITLE CLAUSE

- (i) Property, legal or beneficial, in any goods supplied by the seller shall pass to the buyer only when the seller has received full payment for all sums then owed by the buyer to the seller.
(ii) Goods in respect of which property has remained with the seller shall be kept identifiable as those of the seller, and the buyer shall at its own expense immediately return such goods to the seller, or permit the seller to enter into the buyers premises to collect such goods should the seller so request. (iii) Risk shall pass to the buyer with possession of the goods.

0.00

266.96

0.00

0.00

AMOUNT DUE

266.96

by the buyer to the seller.
Immediately return such goods to the seller, or permit it

(PAPERPORT)

STATEMENT

Hospital Metalcraft Ltd.

INVOICE

Hospital Metalcraft Ltd

Blandford Heights . Blandford Forum
Dorset . United Kingdom . DT11 7TE
Tel: (0258) 451338 . Fax: (0258) 455056
VAT REG. NO. GB 137 5867 34

BRISTOL
MAID



DATE 25/08/93

PAGE 1

DOCUMENT
NUMBER 94880

VAT REGISTRATION
SUPPLIER GB-137586734
CUSTOMER -

INVOICE TO:

VIAMED LTD
15 STATION ROAD
CROSS HILLS
MR.KEIGHLEY
W.YORKSHIRE BD20 7DJ

DELIVER TO:

VIAMED LTD
15 STATION ROAD
CROSS HILLS
MR.KEIGHLEY
W.YORKSHIRE BD20 7DJ

ACCOUNT	ORDER NO	LINE	ORDER DATE	SALES PERSON	QUANTITY	UNIT	PRICE	TOTAL	TAX	TOTAL TAX
VI052	6991	95591	15/07/93	6						
PRODUCT CODE	DESCRIPTION	QUANTITY	UNIT	PRICE	TOTAL	TAX	TOTAL TAX	TOTAL	TAX	TOTAL TAX
BA/10	95591 NEO NATAL RESUSC. CABINET TO SPEC	15		284.00	EACH	20.00	3408.00	1		
RESALE	MISC. RESALE BLUE 20210 LIN BINS *PLUS RETURN SAMPLE*	90		1.30	EACH		117.00	1		

per 416093
105584

CODE	NET AMT.	RATE	VAT	TERMS STRICTLY 30 DAYS NET	TOTAL NET	3525.00
1	3525.00	17.50	616.87	PLEASE PAY PROMPTLY - KEEP COSTS DOWN	TOTAL VAT	616.87
					AMOUNT DUE	4141.87

RETENTION OF TITLE CLAUSE
(i) Property, legal or beneficial, in any goods supplied by the seller shall pass to the buyer only when the seller has received full payment for all sums then owed by the buyer to the seller.
(ii) Goods in respect of which property has remained with the seller shall be kept identifiable as those of the seller, and the buyer shall at its own expense immediately return such goods to the seller, or permit seller to enter into the buyers premises to collect such goods should the seller so request. (iii) Risk shall pass to the buyer with possession of the goods.


RETENTION OF TITLE CLAUSE

(i) Property, legal or beneficial, in any goods supplied by the seller shall pass to the buyer only when the seller has received full payment for all sums then owed by the buyer to the seller.
(ii) Goods in respect of which property has remained with the seller shall be kept identifiable as those of the seller, and the buyer shall at its own expense immediately return such goods to the seller, or permit the seller to enter into the buyers premises to collect such goods should the seller so request.
(iii) Risk shall pass to the buyer with possession of the goods.

per 4141.87
10/5/94



VIAMED

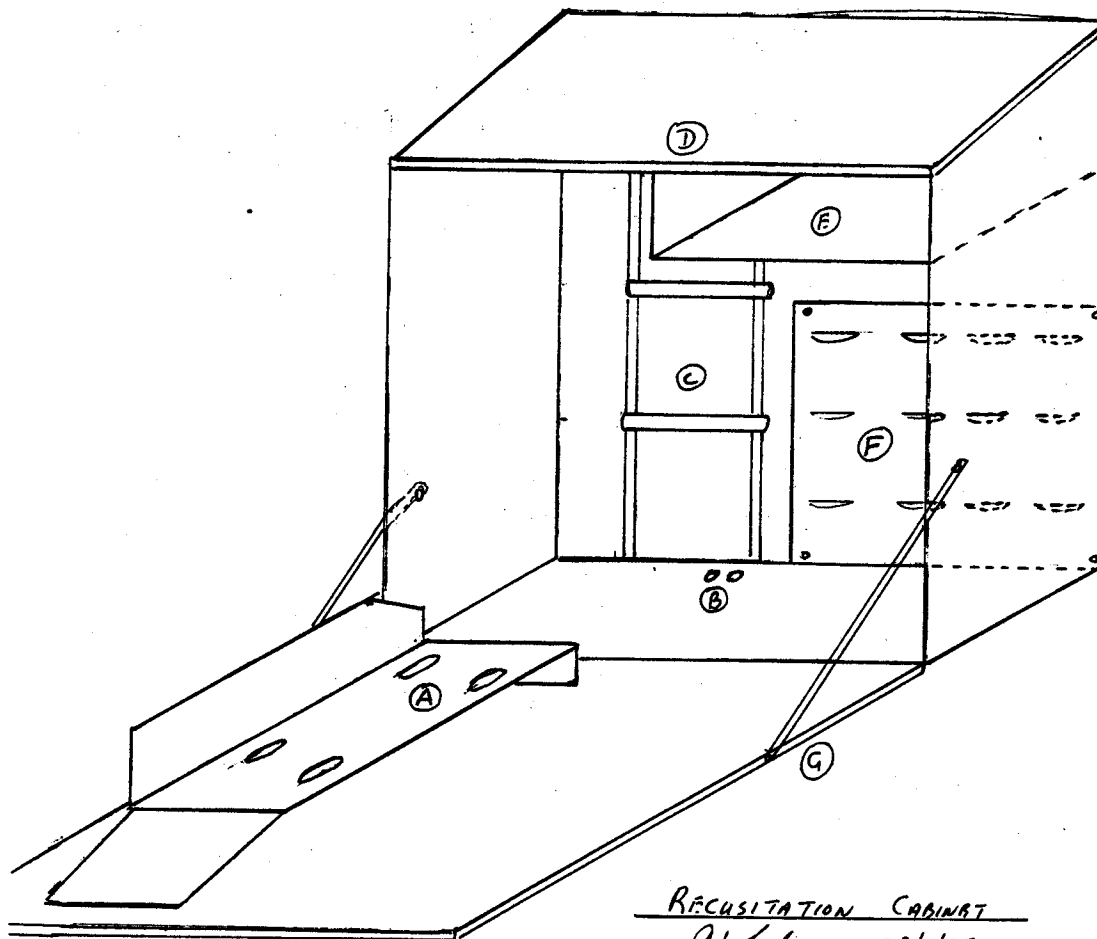

RESUSCITATION CABINET

J. Lamb 28/6/93

 VIAMED 15 Station Road, Cross Hills, Keighley,
W. Yorkshire, BD20 7DT. Tel: (0535) 634542 

Resuscitation Project

A) Widen gap between the slots on bed. This will enable the velcro to be fastened and unfastened more easily for cleaning. There may also be a requirement for slots in the mattress matching those in the metal to restrain baby movement during procedure.

B) Two O2 Holes should be as near centre possible slightly offset to be below rail. Oxygen can be available at either side of cabinet.

C) Rail should be Modura. If possible mount on a ladder to allow ourselves or preferably the user to choose exact height. Three rails at 6" 12" and 18" is an alternative.

D) No Light required. Therefore no mains inlets.

E) A fixed shelf top right hand corner to accommodate an emergency box (Bripac Glove Box) 10" x 6" x 3.3".


F) Containers to be mounted on right hand side on a louvered plate. Samples to be supplied.

G) The cabinet must be easy to clean with "Bug traps" ie seams and rivets sealed.

Viamed Ltd. 15 Station Road, Cross Hills, Keighley, West Yorkshire BD20 7DT
Telephone: 0535 634542 / 636757 Fax: 0535 635582
Registration No. 1291765 in England



VIAMED

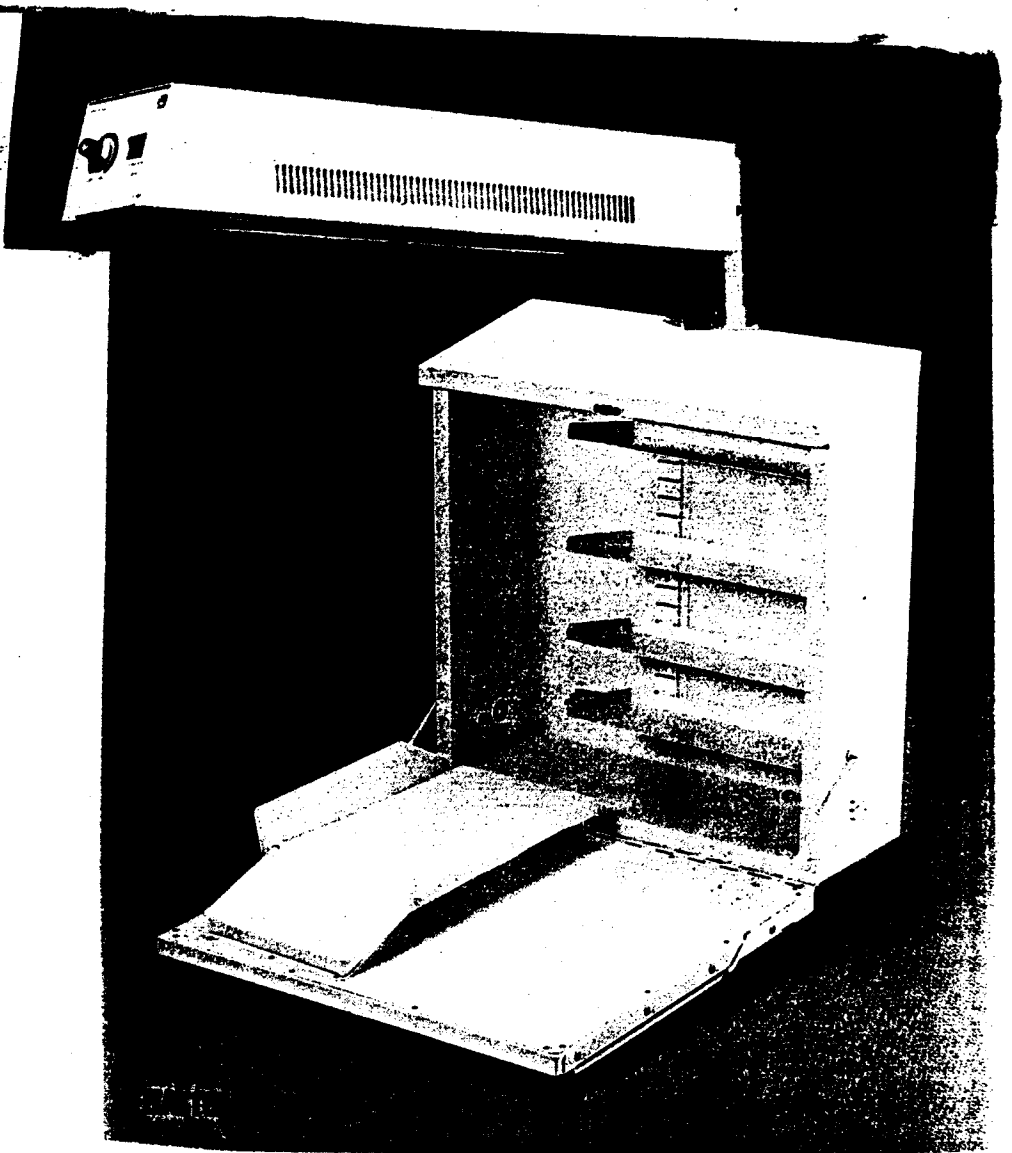

Viamed Ltd. 15 Station Road, Cross Hills, Keighley, West Yorkshire BD20 7DT


Telephone: 0535 634542 / 636757 Fax: 0535 635582

Registration No. 1291765 in England




VIAMED

THERMACOT TC400R

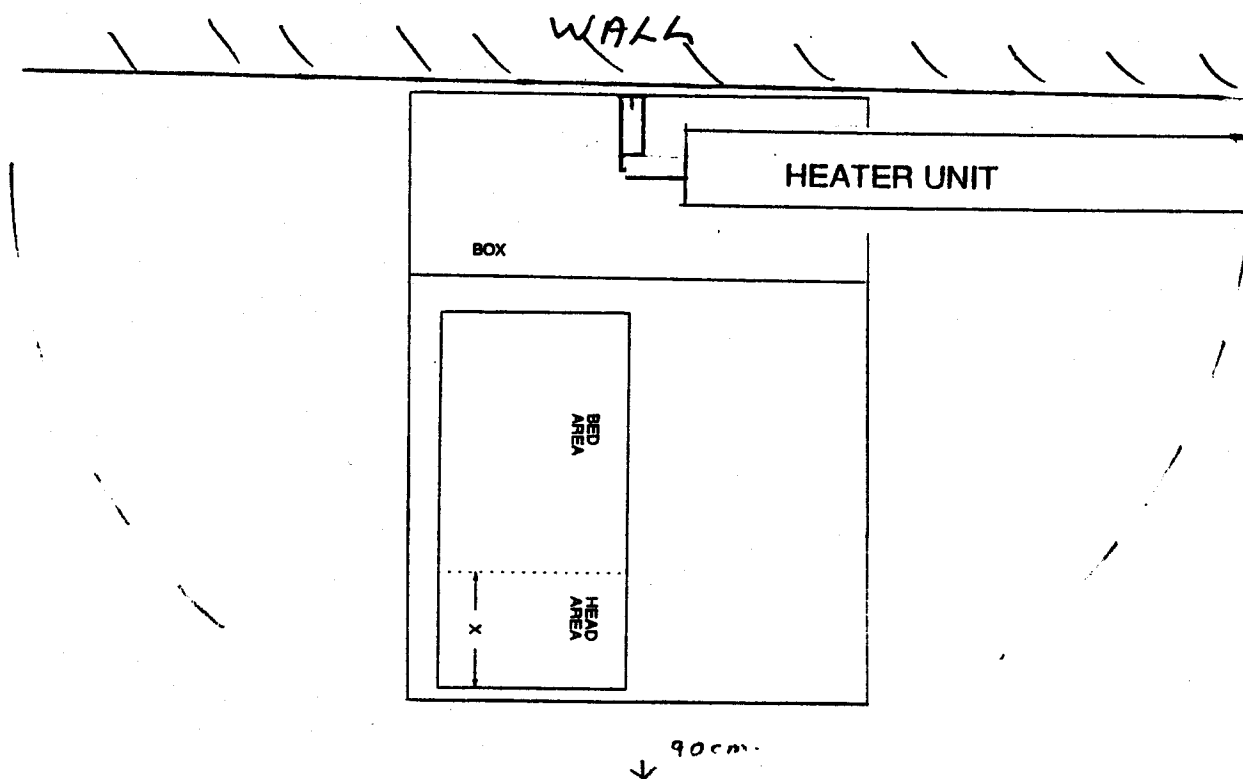

35cm

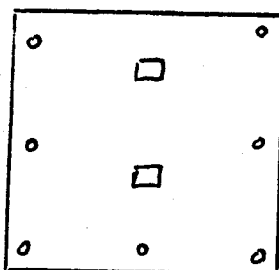

WALL PATH FOR HEATER
CAN BE MOUNTED IN
POSITION SHOWN IS 84cm ABOVE BED
OR 180° TURNED 72cm ABOVE BED

Contact
Date:
Hospital
ENG

Diagrams TC004
DATE
SIG.
SCALE 1:10




Viamed Limited, 15 Station Road, Cross Hills,
Keighley, West Yorkshire BD20 7DT
Tel: 01535 634542 / 636757 Fax: 01535 635582
Registration No. 1291765 in England



VIAMED



TC400R MOUNTING POSITION

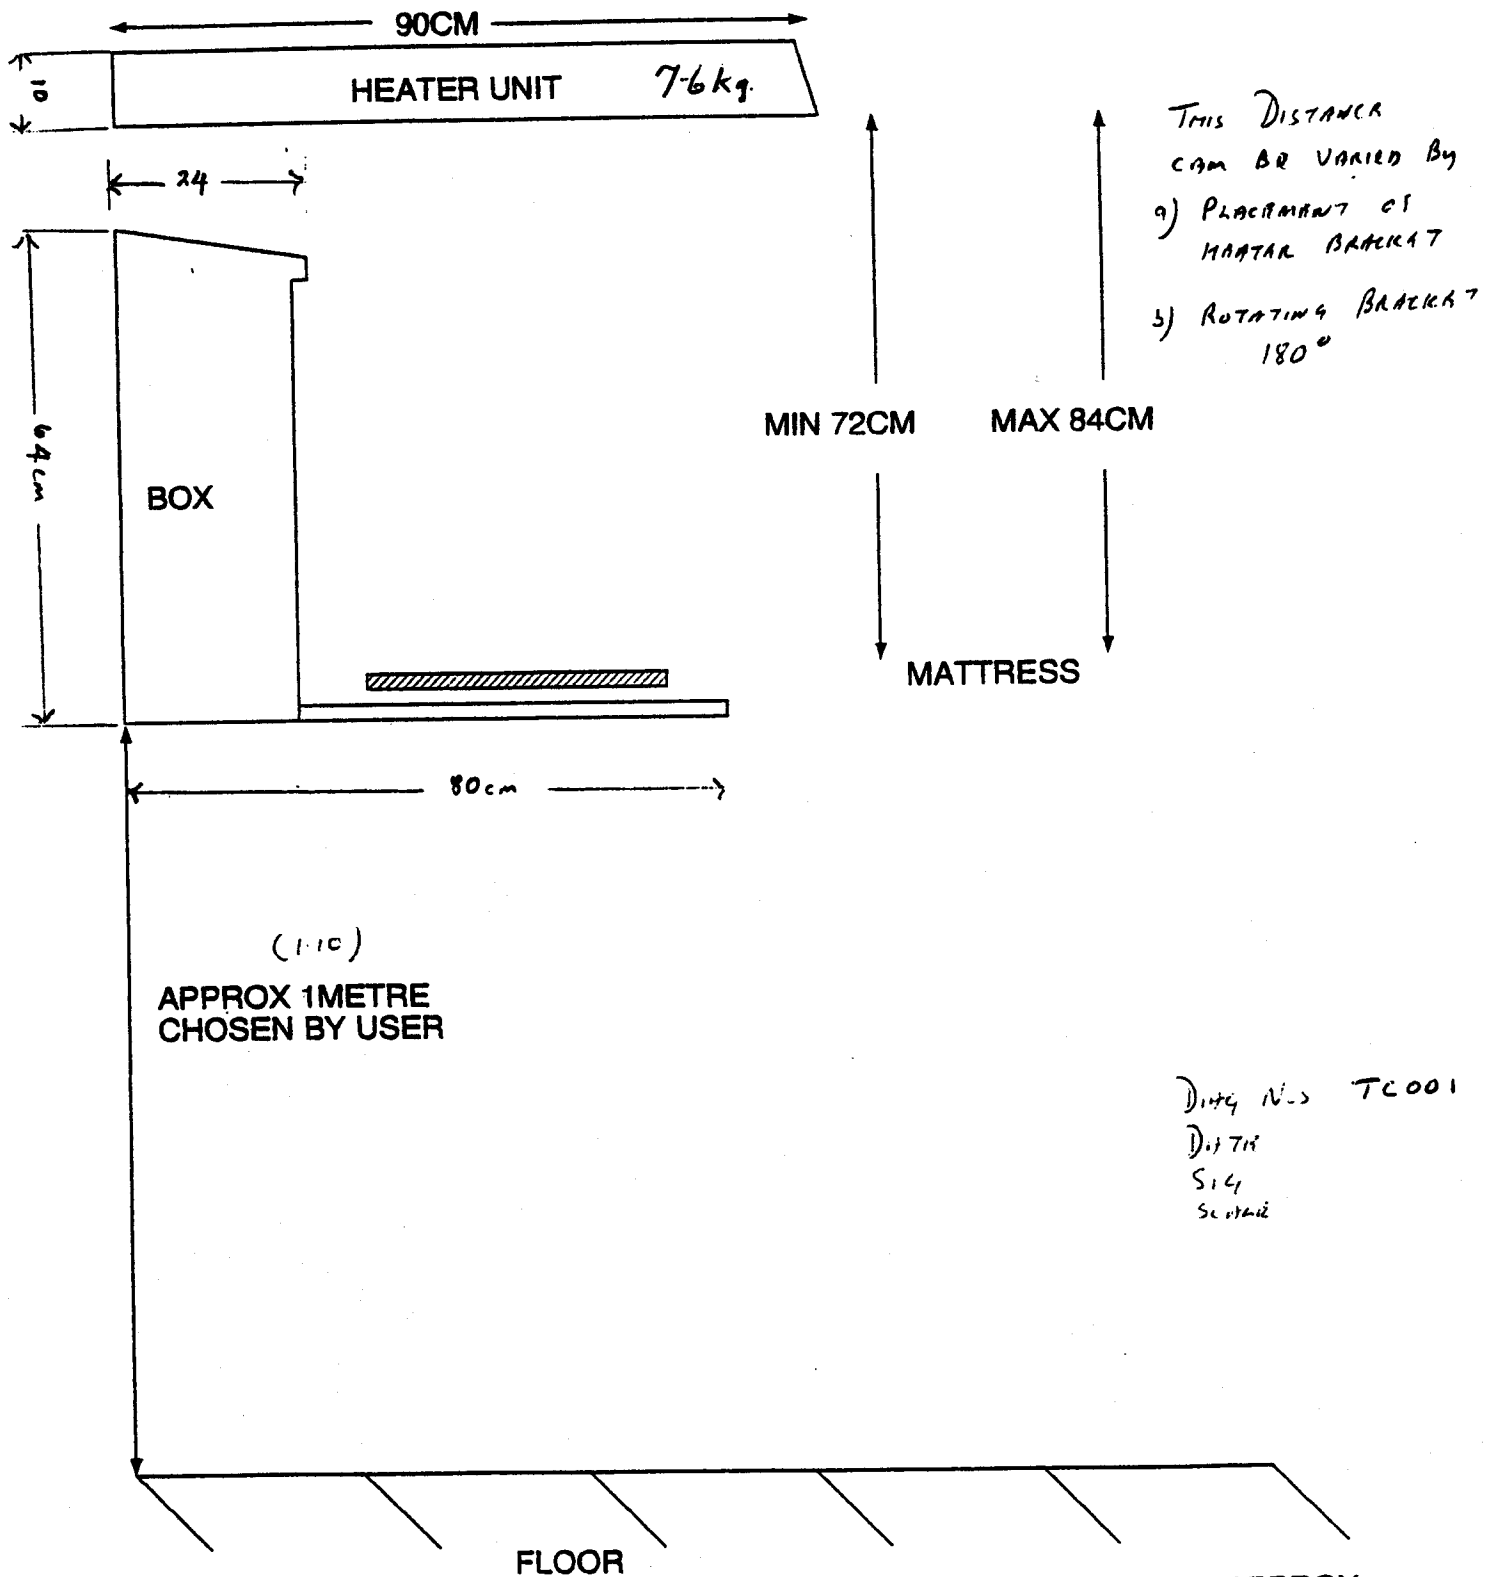

Contact
Date:
Hospital
ENG



Viamed Limited, 15 Station Road, Cross Hills,
Keighley, West Yorkshire BD20 7DT
Tel: 01535 634542 / 636757 Fax: 01535 635582
Registration No. 1291765 in England




VIAMED



THERMACOT TC400R CABINET

TOP

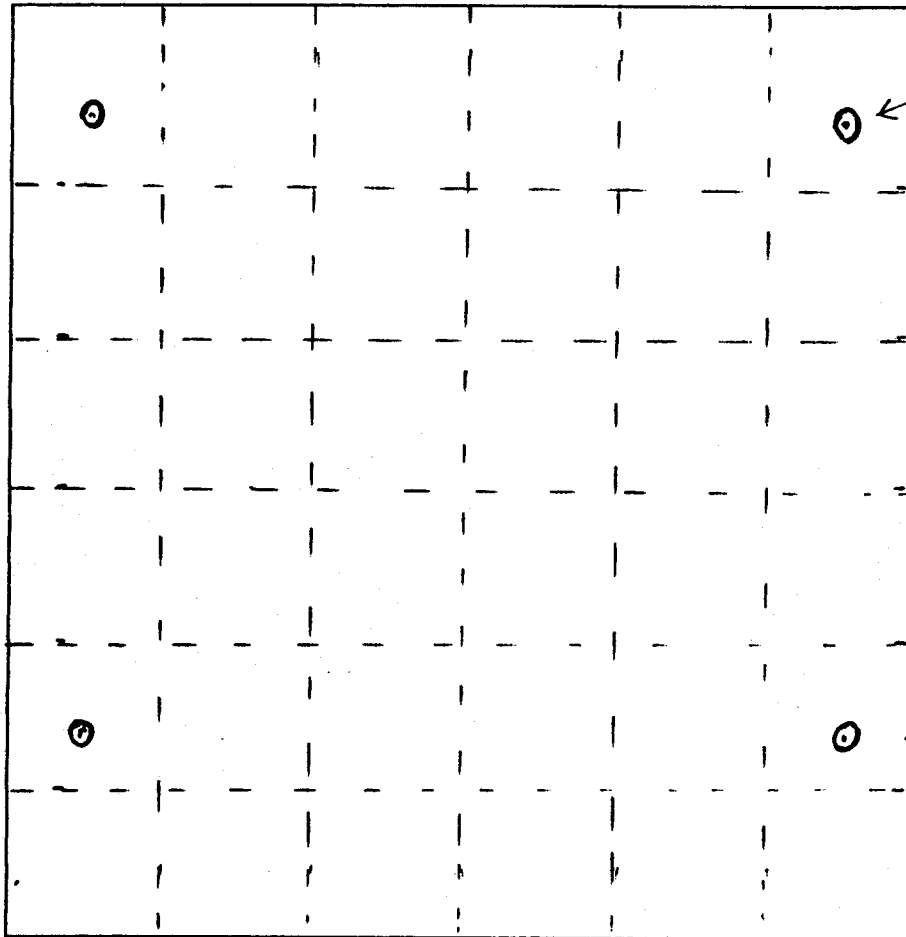

WALL FIXING

RAIL PLATE

INTERNAL POSITION OF COMPONENTS

MARK ENTRY OF AIR HOSE A

MARK ENTRY OF VACUUM HOSE B

MARK REAR PLATE CUT OUTS

MARK POSITION OF MBOIRAIL LHS

MARK POSITION OF CONTAINERS RHS

MARK POSITION OF SHBLF.

Contact
Date:
Hospital
ENG



Viamed Limited, 15 Station Road, Cross Hills,
Keighley, West Yorkshire BD20 7DT
Tel: 01535 634542 / 636757 Fax: 01535 635582
Registration No. 1291765 in England

SCALE 1:5

